



/ONE NEW/
/CHANGE/



A WORKPLACE

LIKE NO OTHER

/ONE NEW/
/CHANGE/

CONTENTS

OFFICE SPACE IN THE HEART OF LONDON/ 04
DESIGNED FOR THE PLANET/ 05
GETTING AROUND/ 06
MORE THAN A WORKSPACE/ 07
AVAILABILITY/ 13 SPEC/ 18
FACILITIES/ 19 CONTACTS/ 20

/ONE NEW/
/CHANGE/

/OFFICE SPACE IN THE HEART OF LONDON/

A renowned hub surrounded by retail stores and dining destinations, One New Change is the epicentre for businesses settling in the heart of the City.

Designed by award-winning architect Jean Nouvel, the building's clean lines and glass facade offset the historic splendour of neighbouring St Paul's Cathedral.

Inside, five floors of high-spec office space are accompanied by a newly refurbished communal business lounge and coffee bar, as well as a unique rooftop terrace with panoramic views over London. This dynamic offering makes One New Change the ideal spot for companies in search of a sophisticated, thriving work environment in the centre of London.



/DESIGNED FOR YOU. DESIGNED FOR THE PLANET/



One New Change leads the way in sustainable design, minimising energy consumption via these key features:

- Heat recovery and ground source heat pumps that contribute renewable heating and cooling throughout the building
- 100% renewable electricity
- Rainwater harvesting system reduces water consumption
- Cutting-edge energy monitoring and AI powered energy optimisation by Brainbox AI
- 100% of waste diverted from landfill
- Secure cycle storage with exciting new shower and changing facilities coming soon, promoting sustainable commuting methods
- BREEAM excellent
- Sedum green roof areas promote biodiversity within this micro-location

/GETTING AROUND/



BY FOOT

- St Paul's 3 min
- Mansion House 4 min
- Bank 6 min
- Cannon Street 7 min
- Farringdon 15 min




BY BIKE

- Barbican 7 min
- Moorgate 7 min
- Farringdon 11 min
- London Bridge 11 min
- Shoreditch 15 min
- Covent Garden 20 min



BY TUBE

- Holborn 6 min
- Liverpool Street 7 min
- Oxford Circus 10 min
- Marble Arch 12 min
- Stratford 19 min

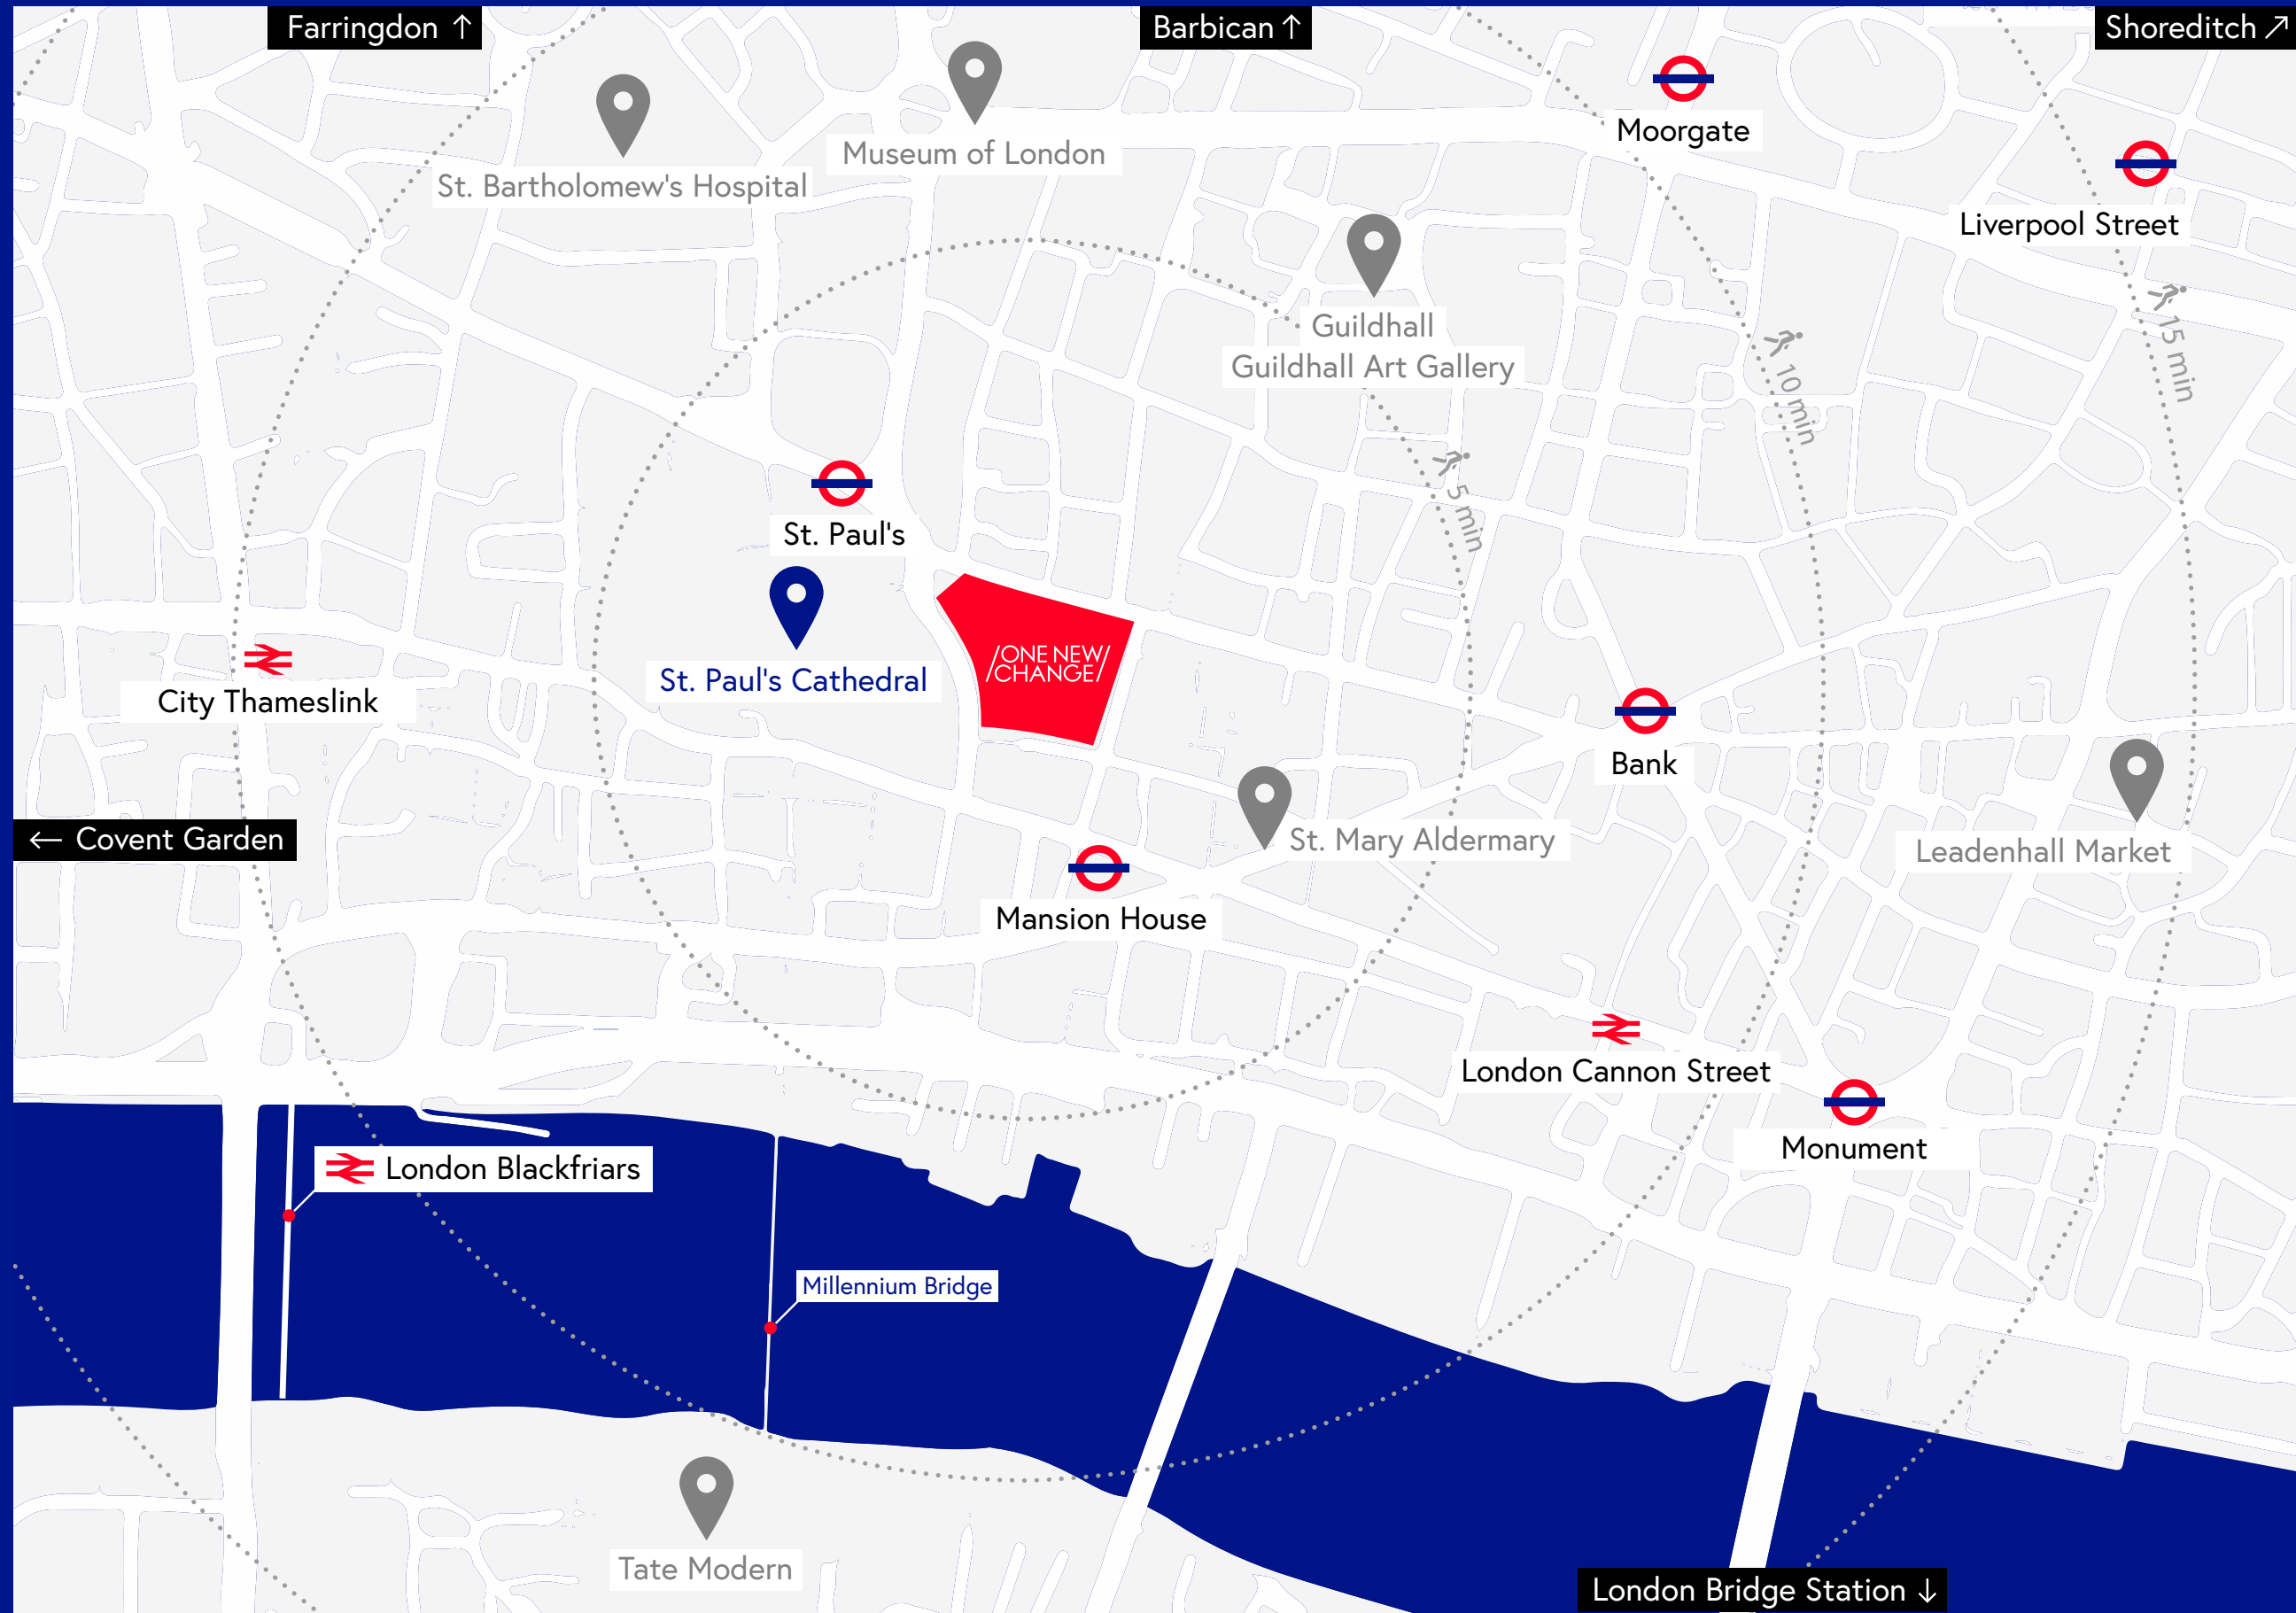

/MORE THAN A WORKPLACE/

One New Change is the prime location to enjoy a variety of shops, cafés and restaurants



FOOD&DRINK



Whether you are looking for a lunch time catch up or an evening full of atmosphere, One New Change has the perfect spot for you. Overlook St. Paul's Cathedral with an evening drink at Madison, supercharge your evening at the F1 Arcade or find a table to indulge in your favourite cuisine, there is something for everyone to enjoy.

- BREAD STREET KITCHEN
- F1 ARCADE
- GARBANZOS
- HOTEL CHOCOLAT
- KRISPY KREME
- MADISON
- M&S SIMPLY FOOD
- NANDO'S
- NESPRESSO
- STREET BURGER
- STREET PIZZA
- THE IVY ASIA
- URBAN GREENS
- ZIZZI



RETAIL

Right at the heart of London, One New Change is a bustling shopping destination with numerous high-quality retail brands from across the globe.

- ACCESSORIZE
- BOSS
- COS
- FRASER HART
- H&M
- HACKETT
- HOBBS
- MANGO
- OLIVER BONAS
- ZARA

WELLBEING



One New Change is perfectly placed to get outside, and with shops such as Sweaty Betty and Ellis Brigham, it's even easier to feel good while exploring the local area.

If you don't fancy heading outside, why not try one of One New Change's great fitness offers. With WIT Fitness and Pure Sports Medicine on your door step, you can get an expert offering right when you need it.

- ELLIS BRIGHAM
- PURE SPORTS MEDICINE
- STRIP
- SWEATY BETTY
- TOWNHOUSE NAILS
- WIT

Find out more:
[onenewchange.com](https://www.onenewchange.com)

/UNRIVALLED ACCESS TO OUTDOOR SPACE, IN THE HEART OF THE CITY/

PARKS



CHURCHYARD AND FESTIVAL GARDENS

The iconic cathedral's churchyard and gardens are just across the road and are a great place to relax and have lunch during the summer.



POSTMAN'S PARK

As seen in many films, this is a beautiful little park with a must-see memorial wall. Just a stone's throw from St. Paul's, you can visit this park on your lunch break for some tranquillity.



FINSBURY CIRCUS

Created in 1812 the 2 acre park is still the largest public open space within the City's boundaries.

ROOF TERRACE



The roof terrace provides an outside area for everyone to enjoy, whether it be for an informal lunch meeting or after-work cocktails. With a range of performances and screenings including open-air theatre, music and yoga classes also happening throughout the year – it's the perfect way to relax, all against the backdrop of the city.







/THE LOUNGE CAFE/

The Lounge Café is perfectly situated on the 2nd floor and provides a great place to grab a bite to eat or have a drink to refuel during the working day.


It is also a great location to extend the office, with numerous communal working spaces that are open to all.

/GROW INTO MYO/

FLEXIBLE SPACE AT YOUR
FINGERTIPS



A collection of fully equipped modern and flexible meeting rooms available to book.

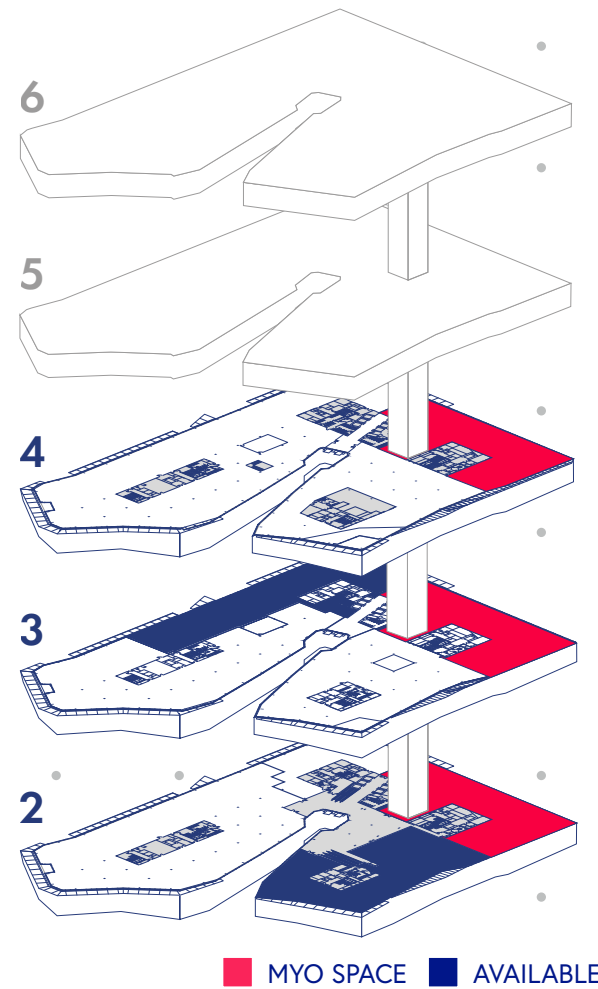

Bookable event space for networking and private events.



Sleek and sophisticated shared spaces, designed with flexibility in mind.

Myo St Paul's offers 45,000 sq ft of truly adaptable, design-led flexible workspaces at One New Change. With space for you to grow and flex whether you need room for 10 or 100 people.



Reception Area

/AVAILABILITY/

AREA, SQ FT


19,991


AVAILABLE

Q1 2024

LOCATION:

3 FLOOR

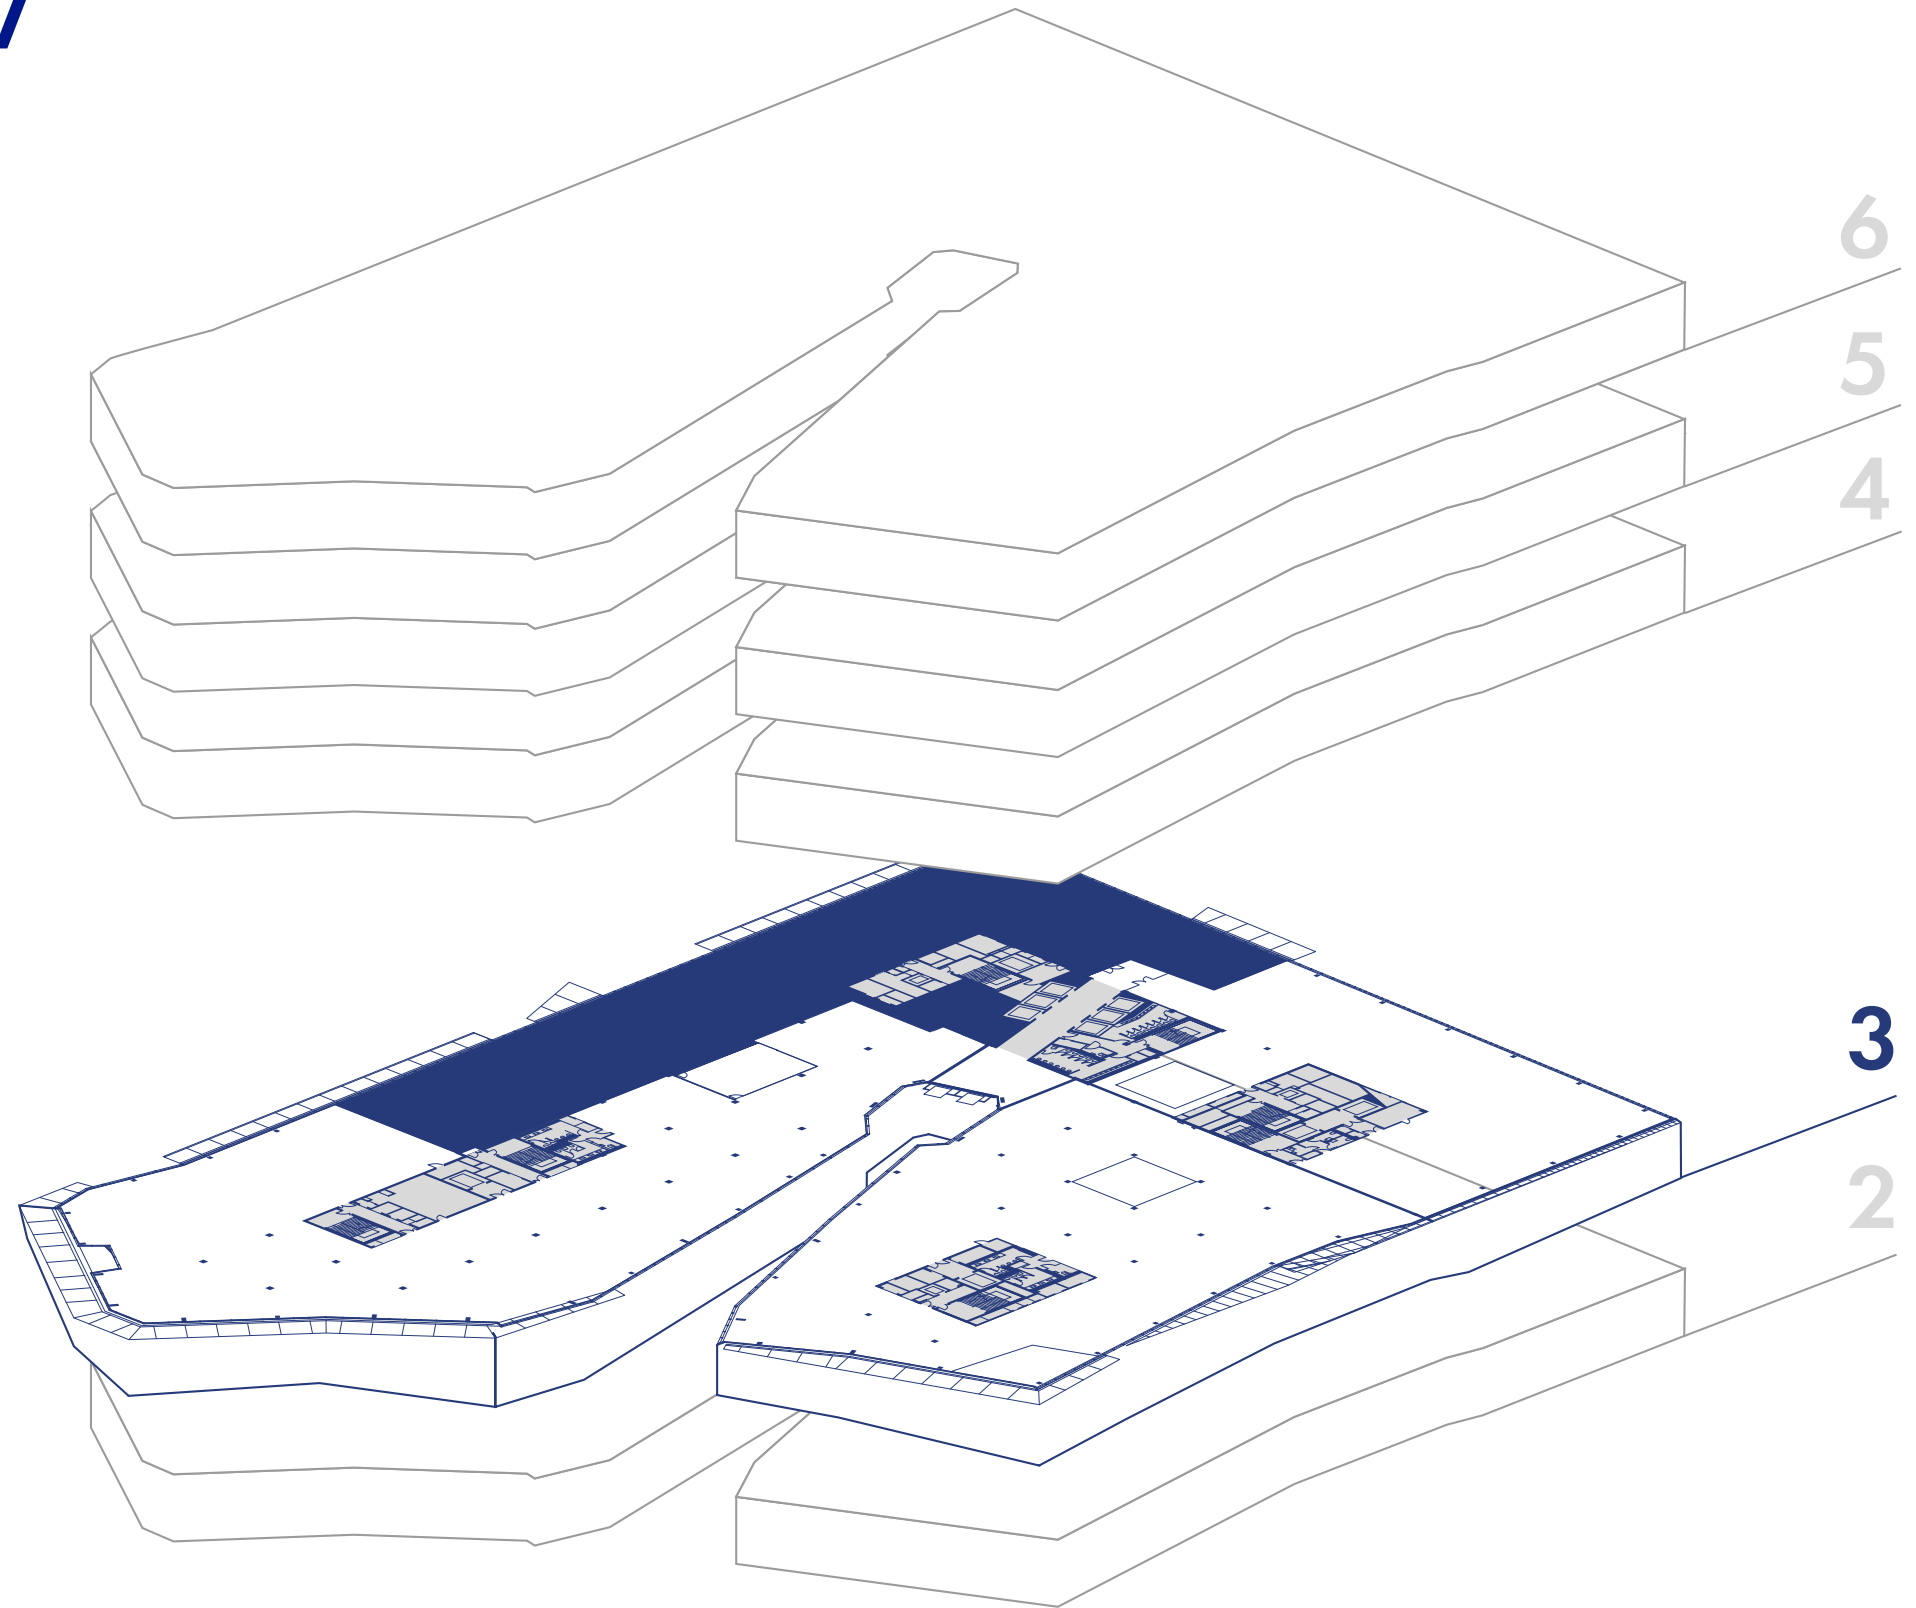

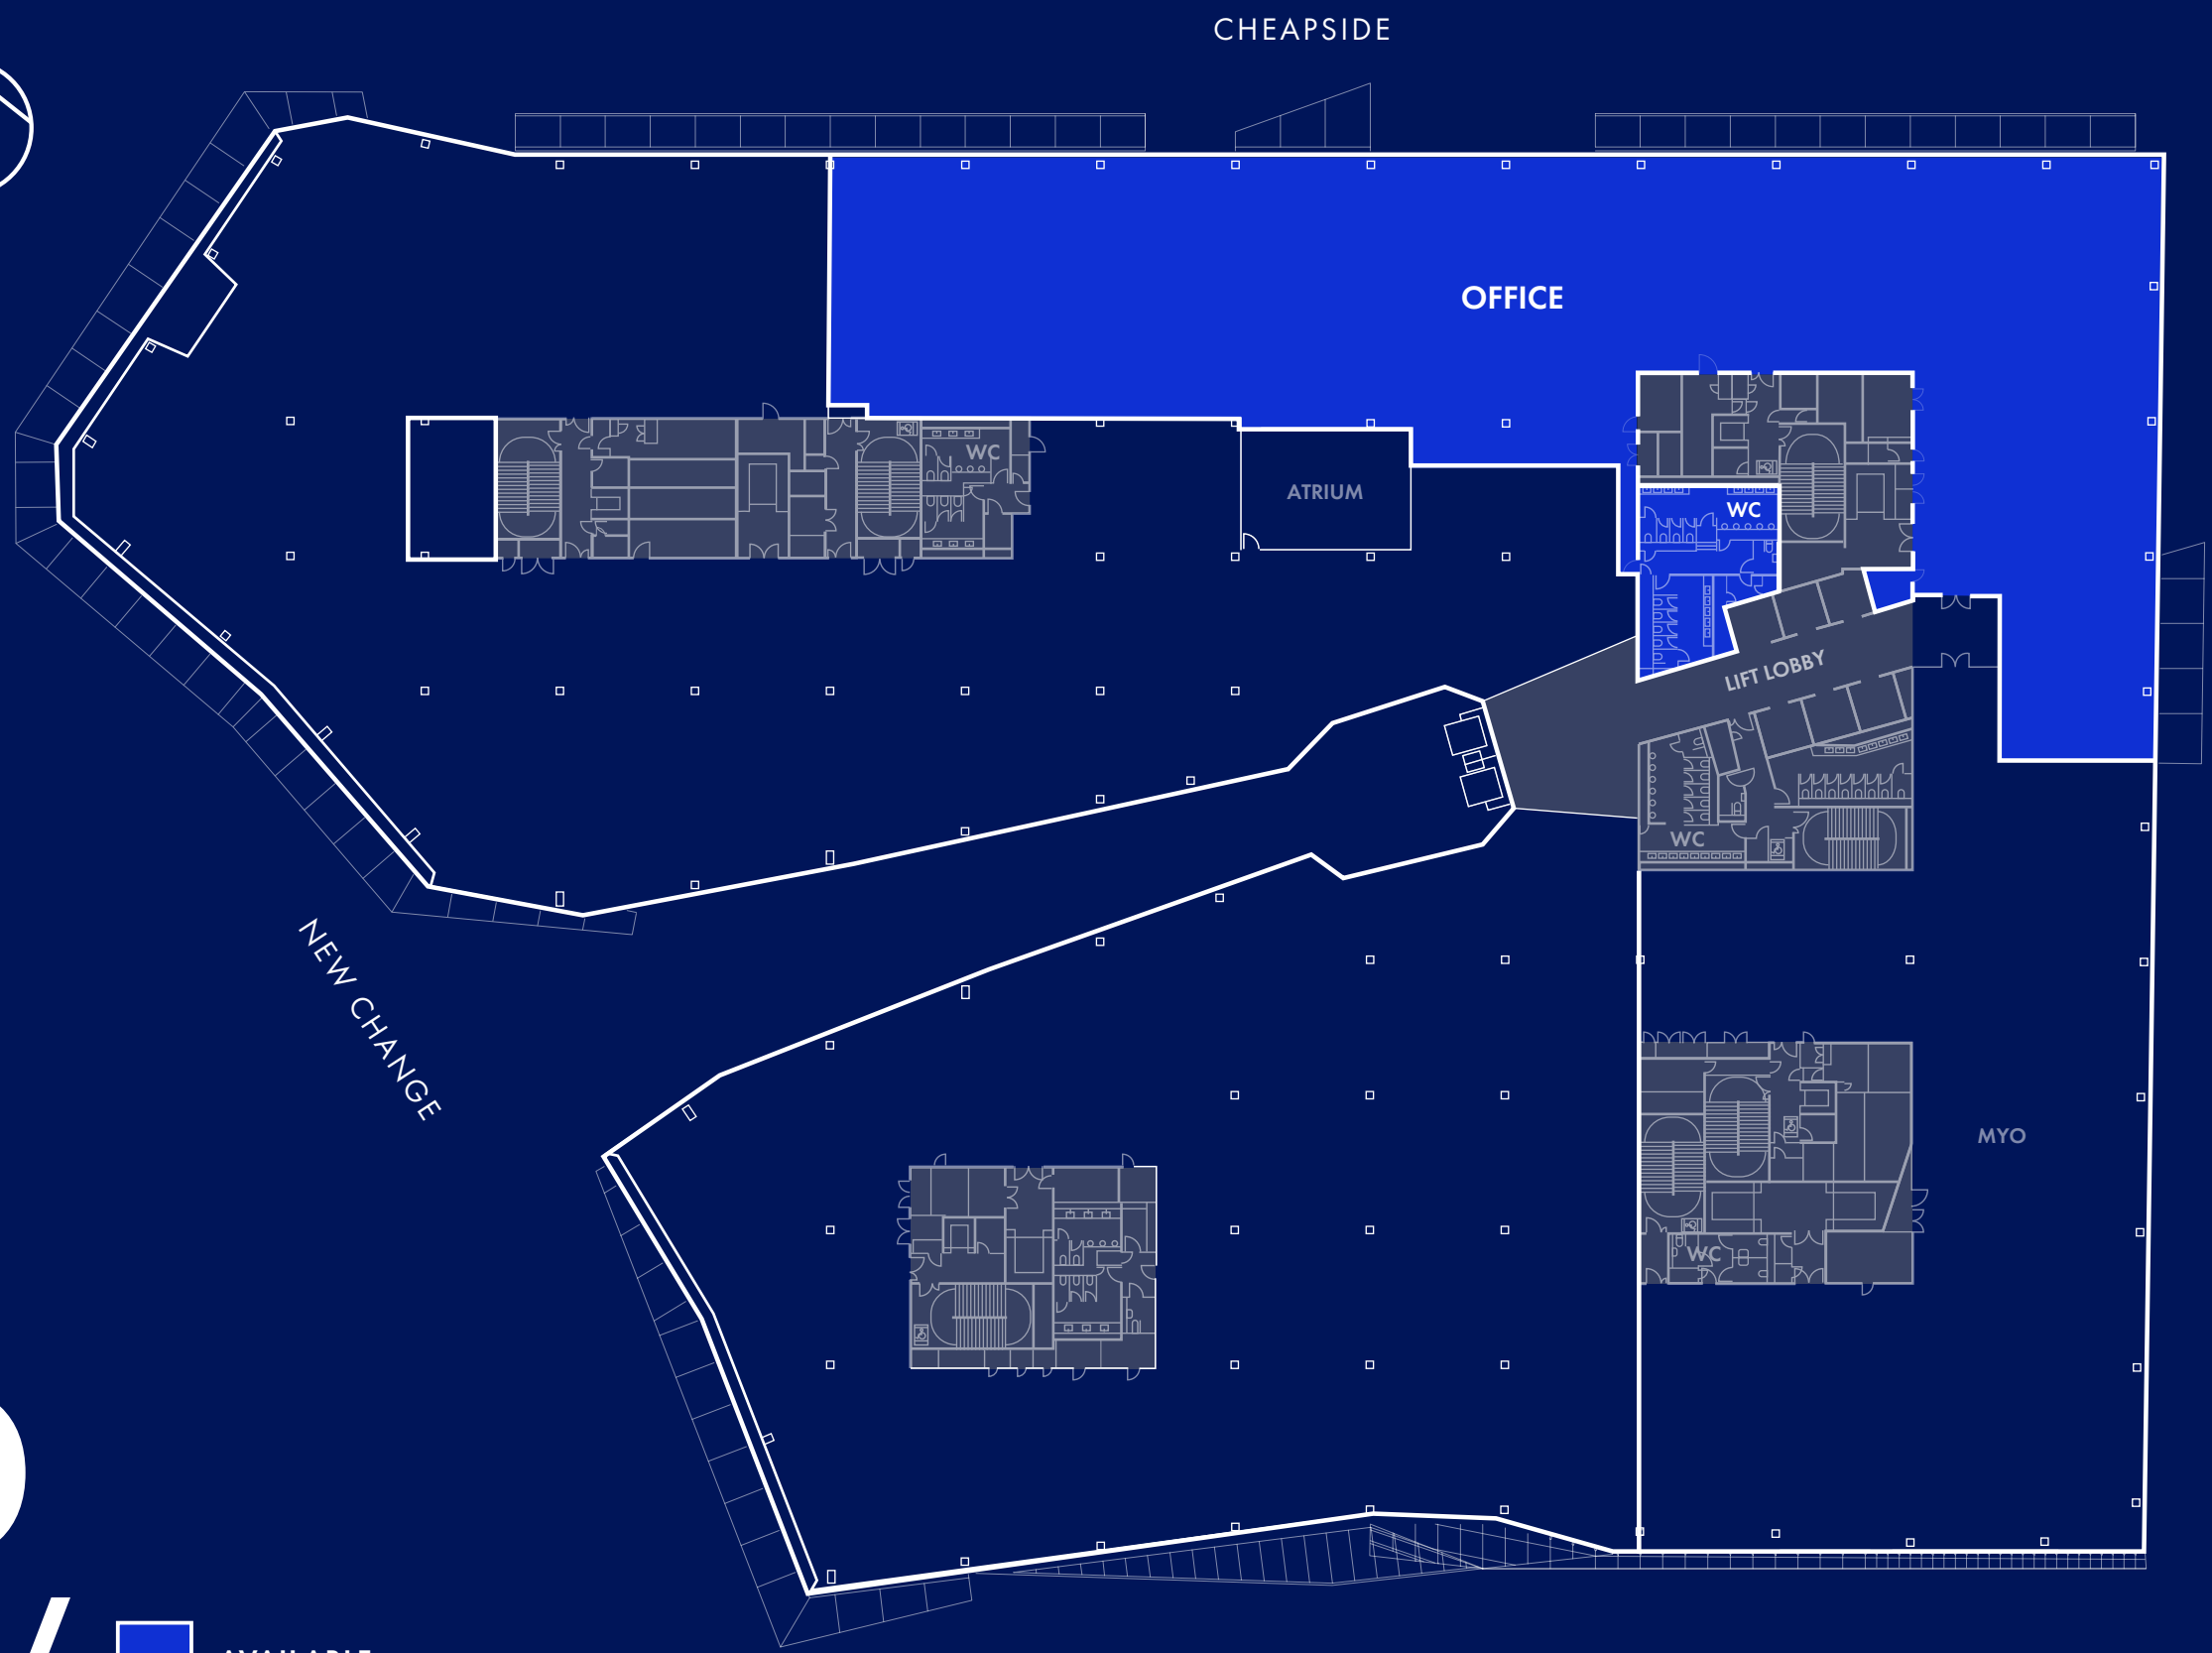

AREA, SQ FT

19,991

/THIRD FLOOR/



AVAILABLE

OCCUPIED

WATLING STREET

CHEAPSIDE

OFFICE


ATRIUM

LIFT LOBBY

MYO

BREAD STREET

NEW CHANGE

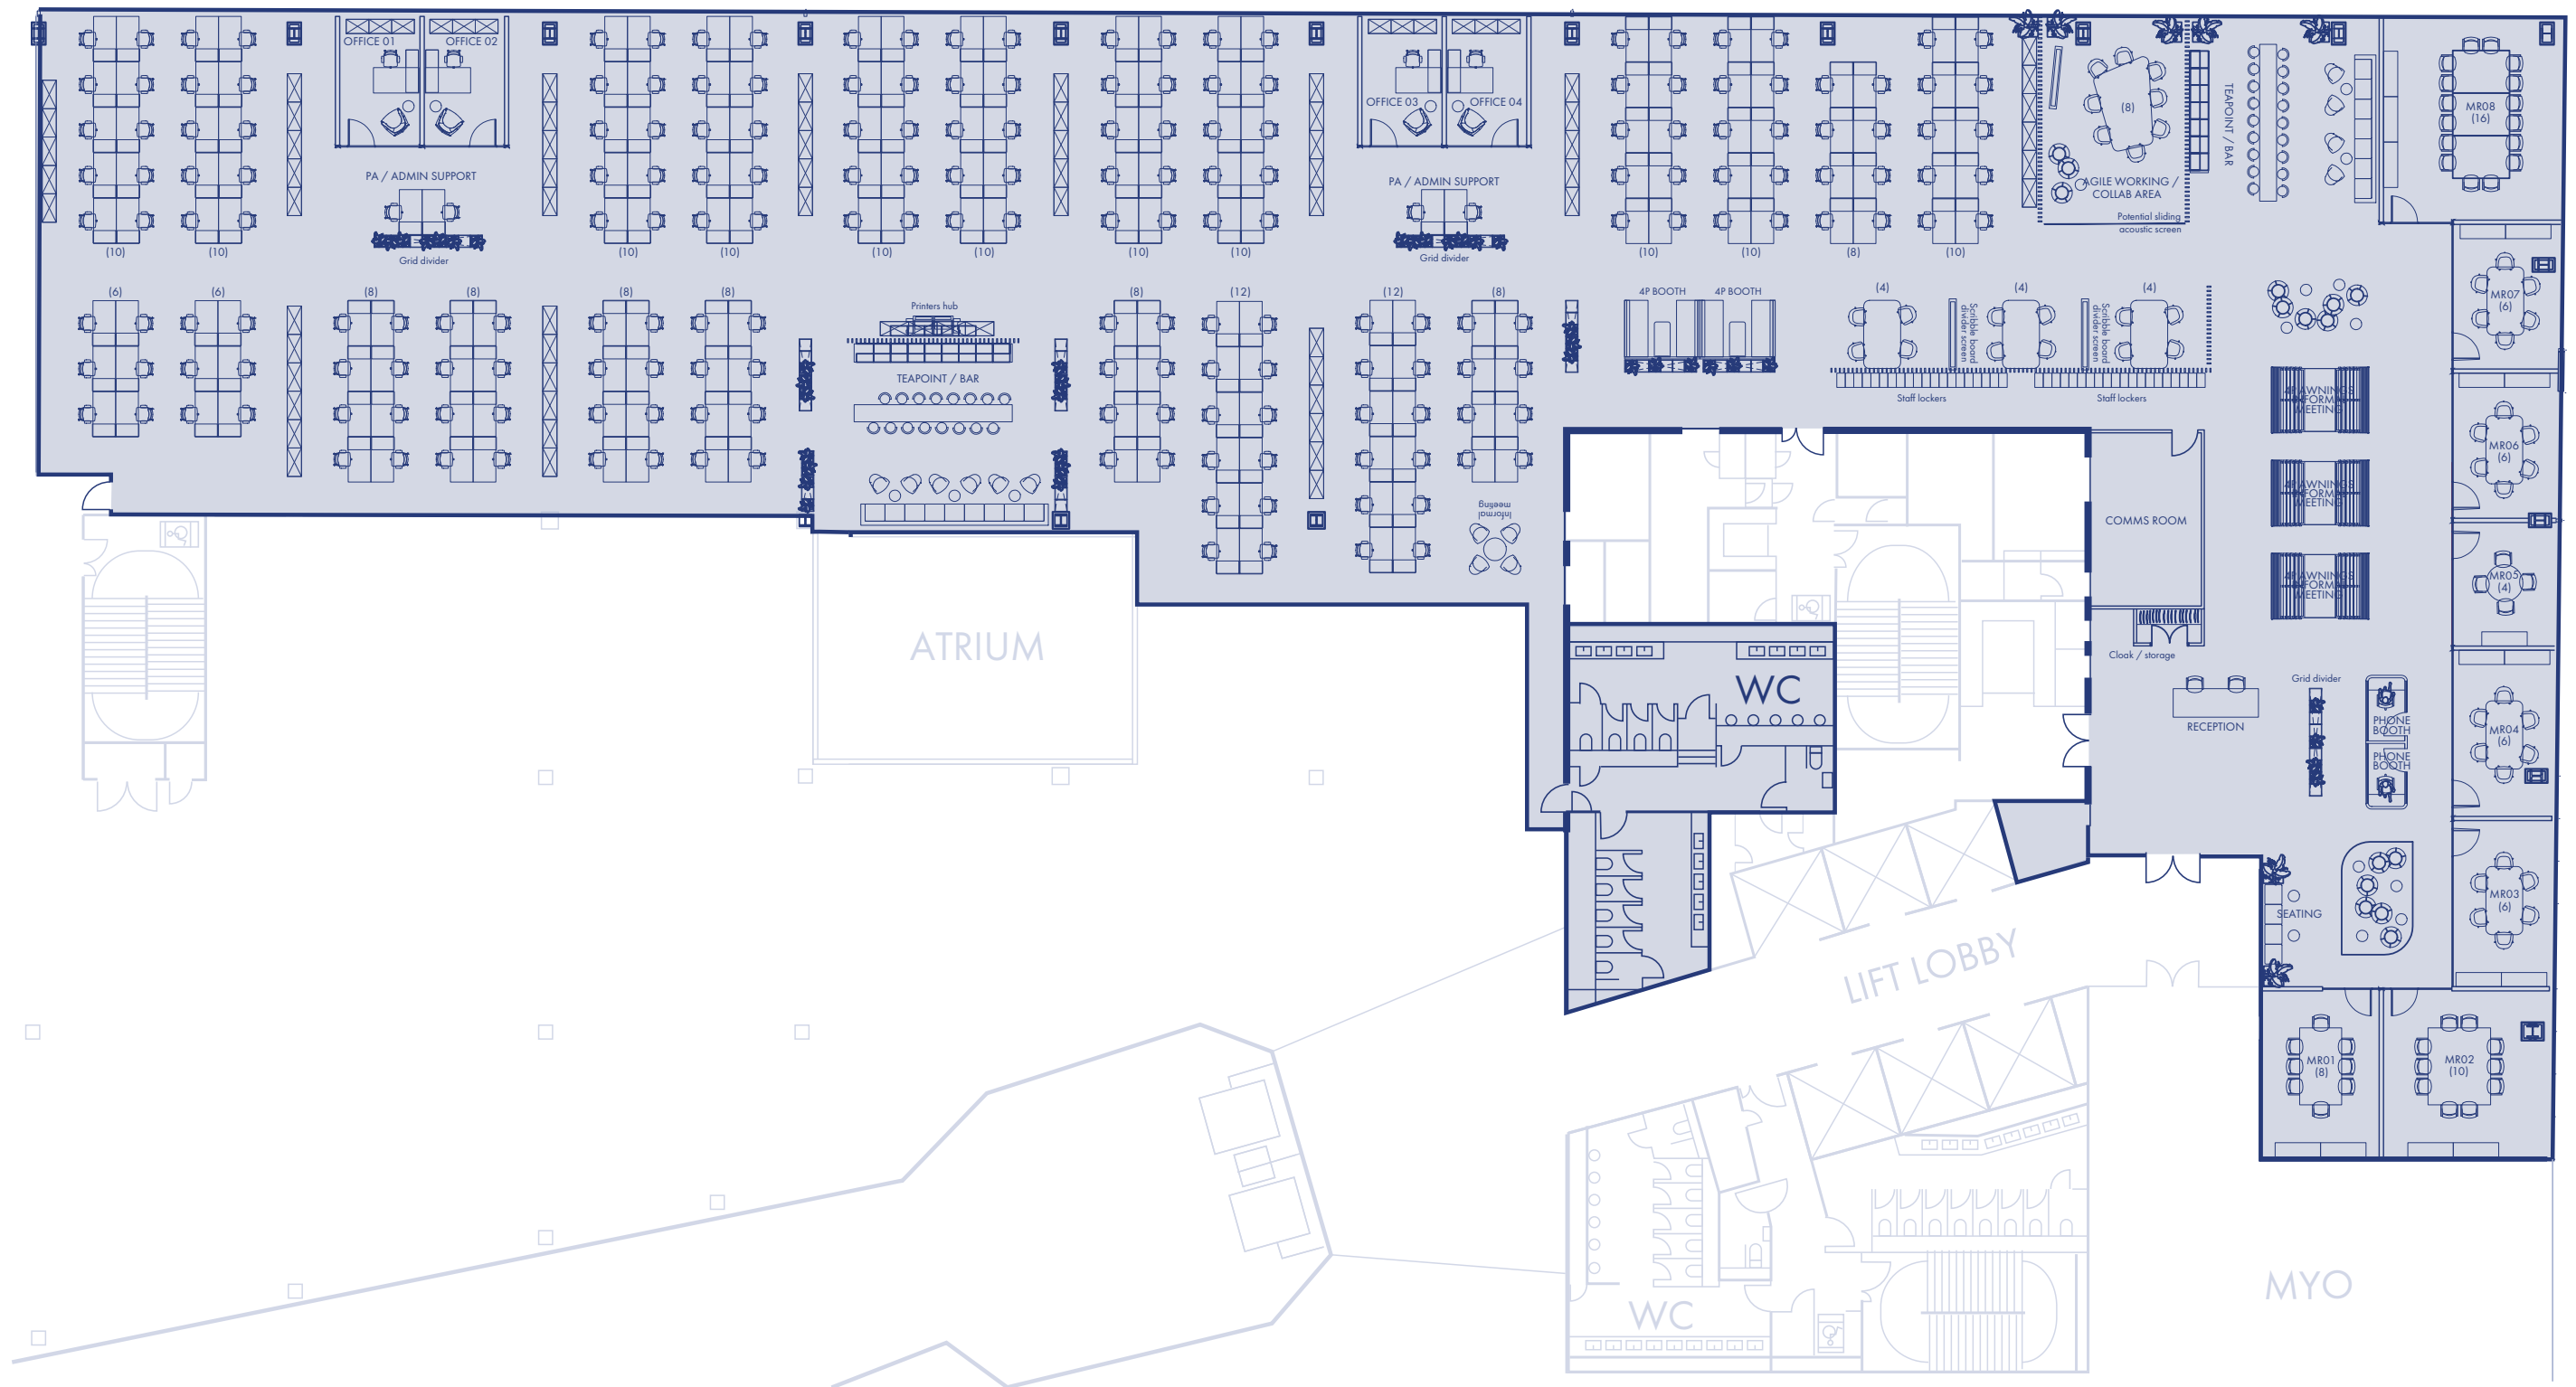

/SPACEPLAN/

WORKSTATIONS / 202
 AGILE WORKING SPACES / 28
 BOOTHS / 4
 MEETING ROOMS / 8

PRIVATE OFFICES / 4
 COLLABORATION AREAS / 3
 ACOUSTIC PODS / 2

TEAPOINTS / 2
 STORAGE / 61 sq ft
 OCCUPANCY RATIO / 1:10 sq m

/ONE NEW/
/CHANGE/

Part 3rd Floor CAT A




/SPEC/

OCCUPATIONAL DENSITY



1 person / 10 sqm, but with the ability to enhance.

FLOOR TO SOFFIT HEIGHT FLOOR TO CEILING

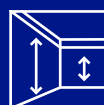


3.63M
2.75M

VENTILATION



The office's air conditioning system uses a high-tech digitally controlled low energy 4 pipe fan coil system. Fresh air supplied at 2.0L/s/sqm.

LIFTS

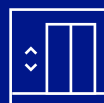

- 6 x 26 person passenger lifts
- 2 x goods lifts

SUSTAINABILITY



- BREEAM Excellent
- Triple façade
- Heat rejection piles and bore holes
- Highly efficient plant
- Rainwater harvesting

RESILIENCE



The building provides best in class resilience – 2 x 2 MVA 11 kV generators – 3 incoming 11kV feeds in N+1 arrangement.

END OF TRIP FACILITIES



Exciting upgrade to changing room and cycle facilities completed.

- 180 bicycles racks
- 34 motorcycle bays
- 44 showers
- 246 lockers

RECENTLY UPGRADED
END OF TRIP FACILITIES





CONTACTS

For information about leasing and availability,
please contact:

Tim Plumbe

Cushman & Wakefield
07768 146 280
tim.plumbe@cushwake.com

Alex Novelli

Cushman & Wakefield
07860 594 752
alex.novelli@cushwake.com

Philip Pearce

Savills
07870 555 727
ppearce@savills.com

Jim Harper

Savills
07972 000 161
jrharper@savills.com



onenewchangeoffices.co.uk

/ONE NEW/ /CHANGE/

No description or information given whether or not in these particulars and whether written or verbal (*information*) about the property or its condition or its value may be relied upon as a statement or representation of fact. Neither Cushman & Wakefield nor Savills have any authority to make any representations and accordingly any information given is entirely without responsibility on the part of the agents or seller. The photographs show only certain parts of the property at the time they were taken. Any areas measurements or distances given are approximate only. Any reference to alterations to, or use any part of the property is not a statement that is not necessary planning, building regulations or other consent has been obtained. These matters must be verified by any intending buyer. Any buyer must satisfy himself by inspection or otherwise as of the correctness of any information given from distribution. March 2024.